


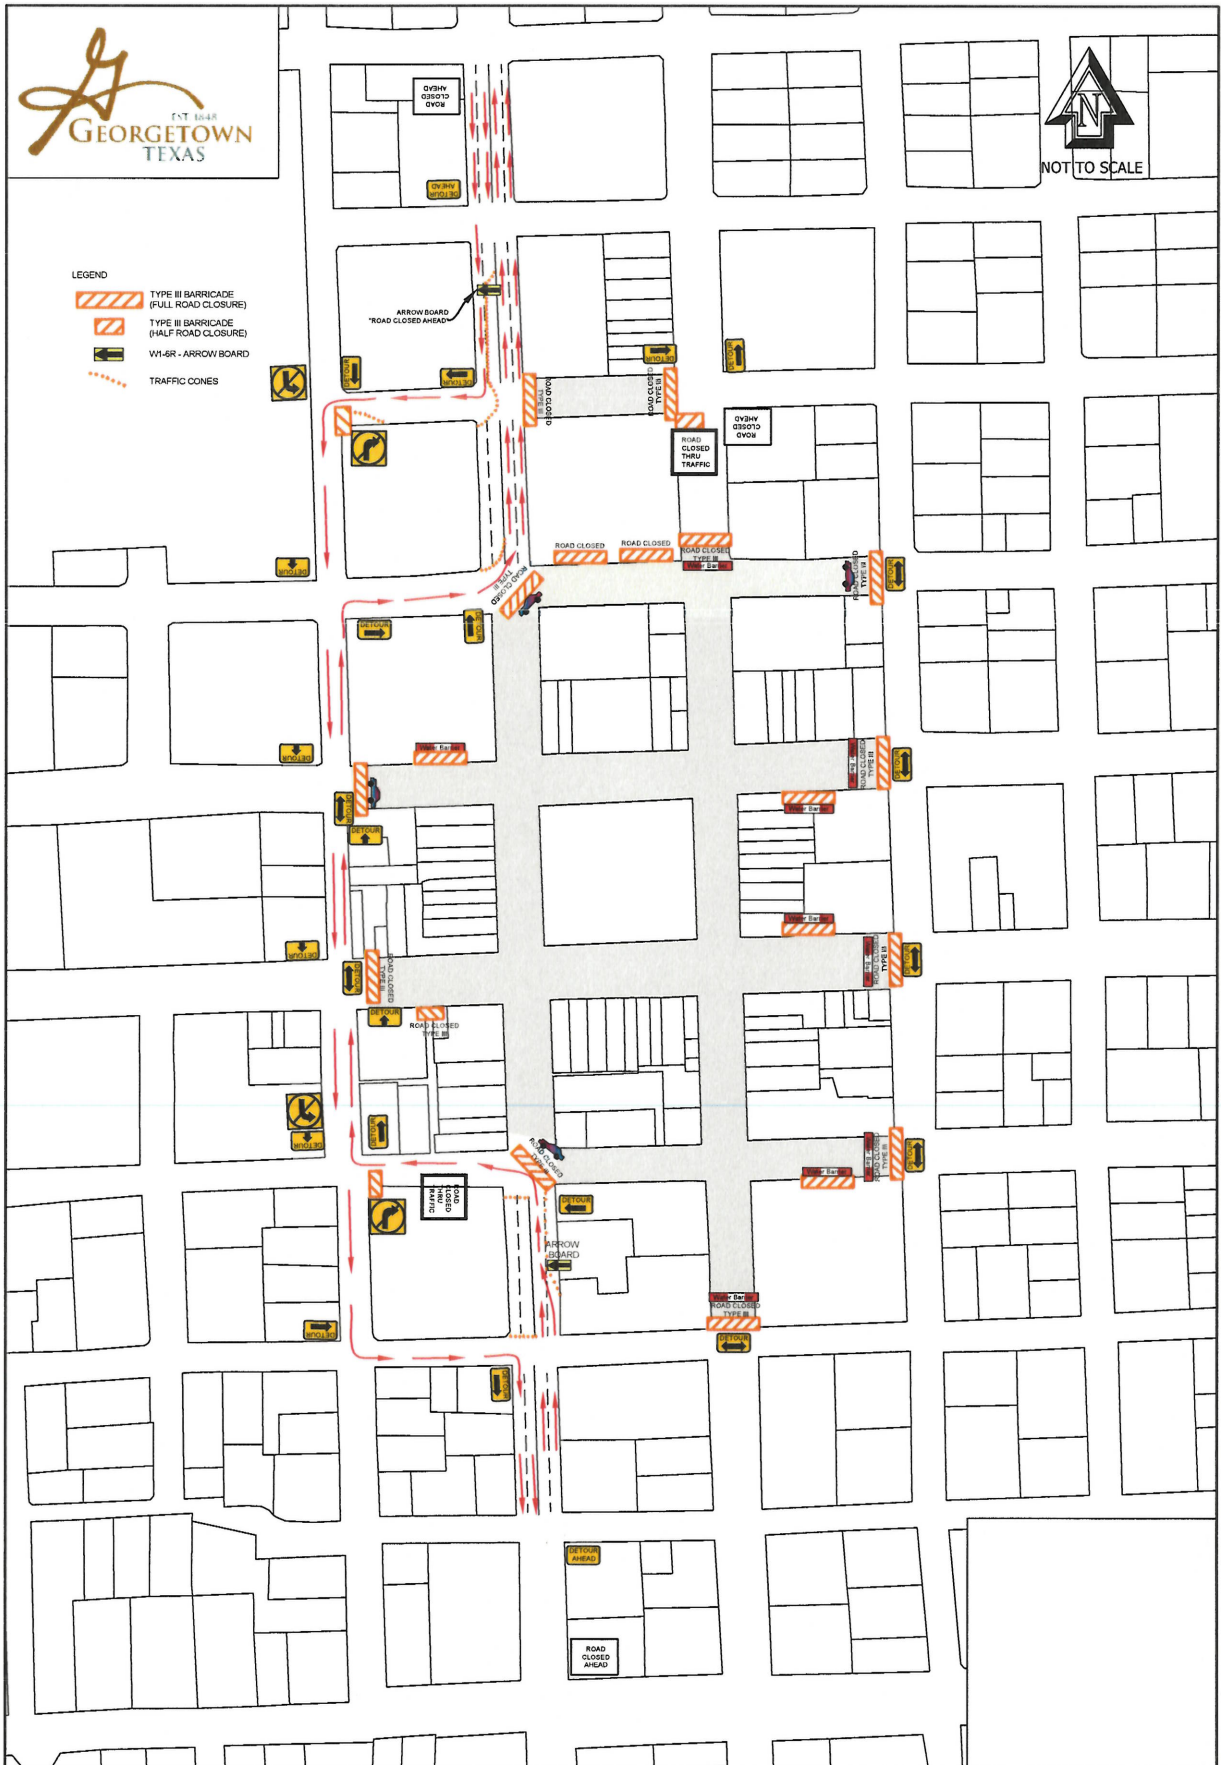

- LEGEND
- TYPE III BARRICADE (FULL ROAD CLOSURE)
  - TYPE II BARRICADE (HALF ROAD CLOSURE)
  - W1-6R - ARROW BOARD
  - TRAFFIC CONES



TEXAS MANUAL ON UNIFORM TRAFFIC DEVICES FOR STREETS AND HIGHWAYS - PART VI  
 STANDARDS AND GUIDELINES FOR TRAFFIC CONTROLS FOR STREET AND HIGHWAY  
 CONSTRUCTION, MAINTENANCE, UTILITY AND INCIDENT OPERATIONS

- \* DETOUR AND ROAD CLOSED SIGNS ON LOCAL STREETS TO BE MOUNTED ON TYPE III BARRICADES
- DETOUR WITH ARROW - M4-9R OR L
- \* NIGHT TIME SIGNAGE REQUIRED

## 2019 RED POPPY FESTIVAL PHASE 2

Friday, APRIL 26, 5:00 PM -  
 Saturday, APRIL 27, 6:00 AM