



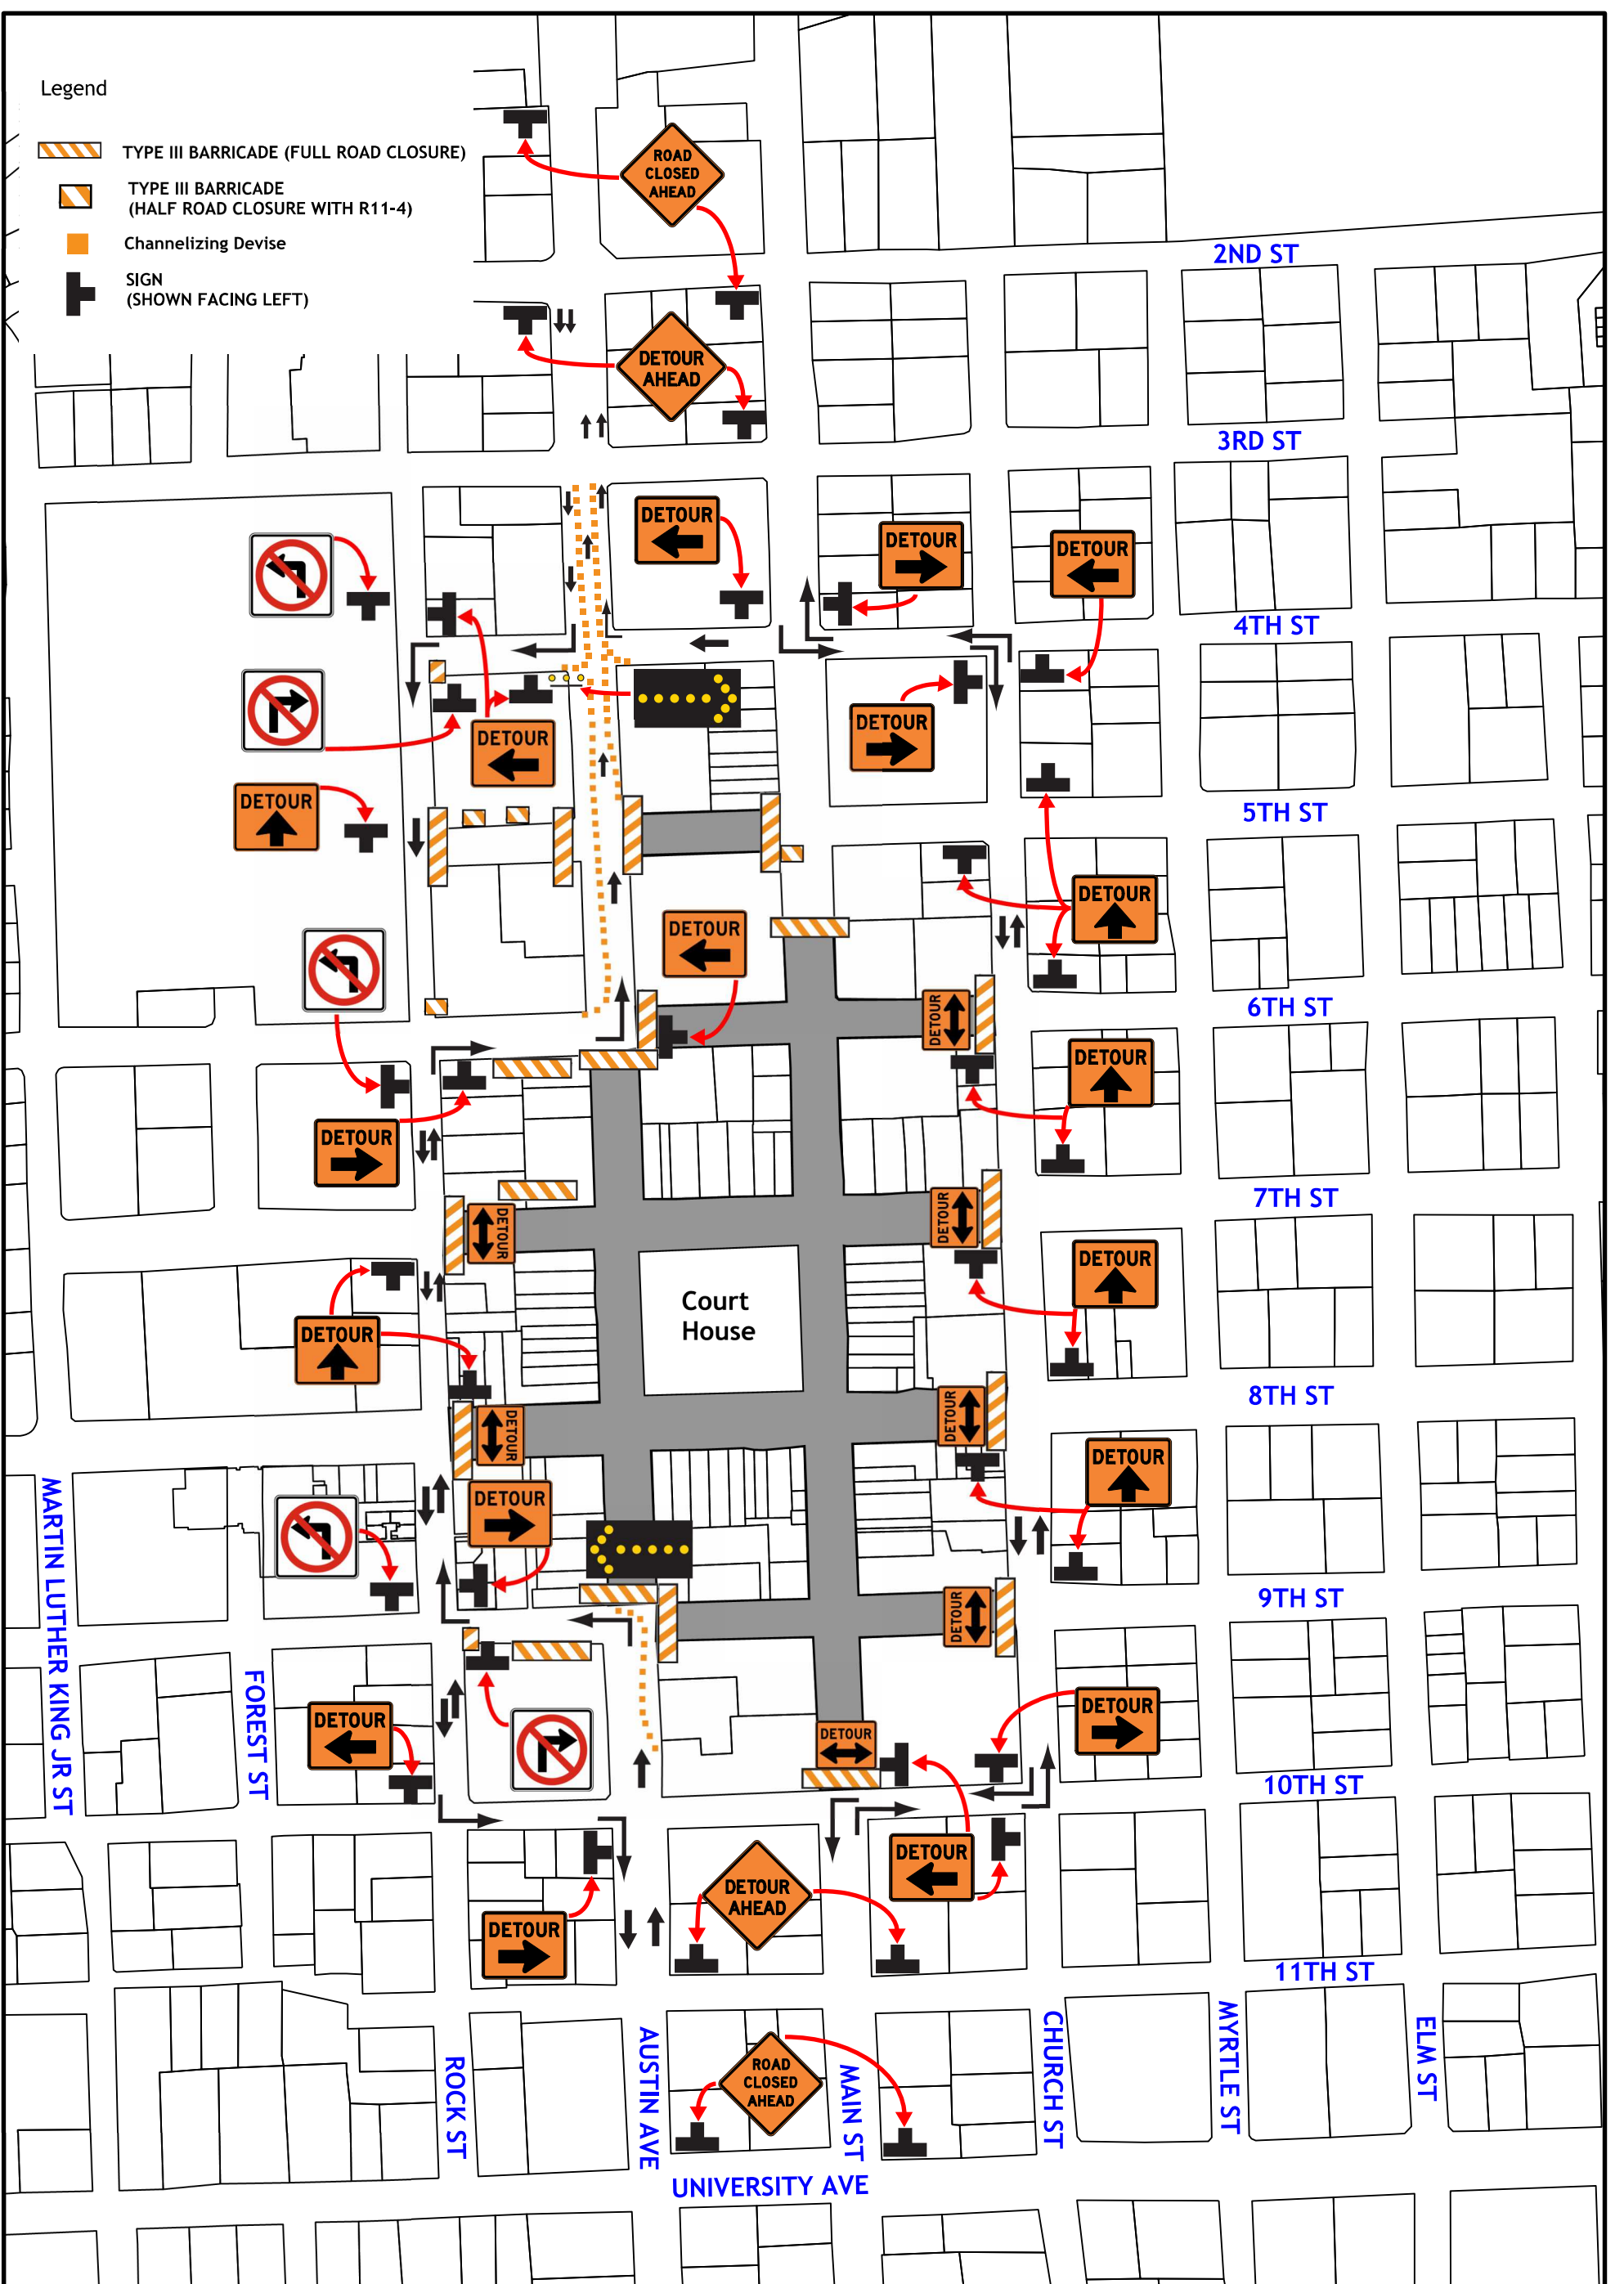


Legend

-  TYPE III BARRICADE (FULL ROAD CLOSURE)
-  TYPE III BARRICADE (HALF ROAD CLOSURE WITH R11-4)
-  Channelizing Devise
-  SIGN (SHOWN FACING LEFT)



TEXAS MANUAL ON UNIFORM TRAFFIC DEVICES FOR STREETS AND HIGHWAYS - PART VI
STANDARDS AND GUIDELINES FOR TRAFFIC CONTROLS FOR STREET AND HIGHWAY
CONSTRUCTION, MAINTENANCE, UTILITY AND INCIDENT OPERATIONS

Red Poppy Festival

Day 1
06:00 - 06:00