



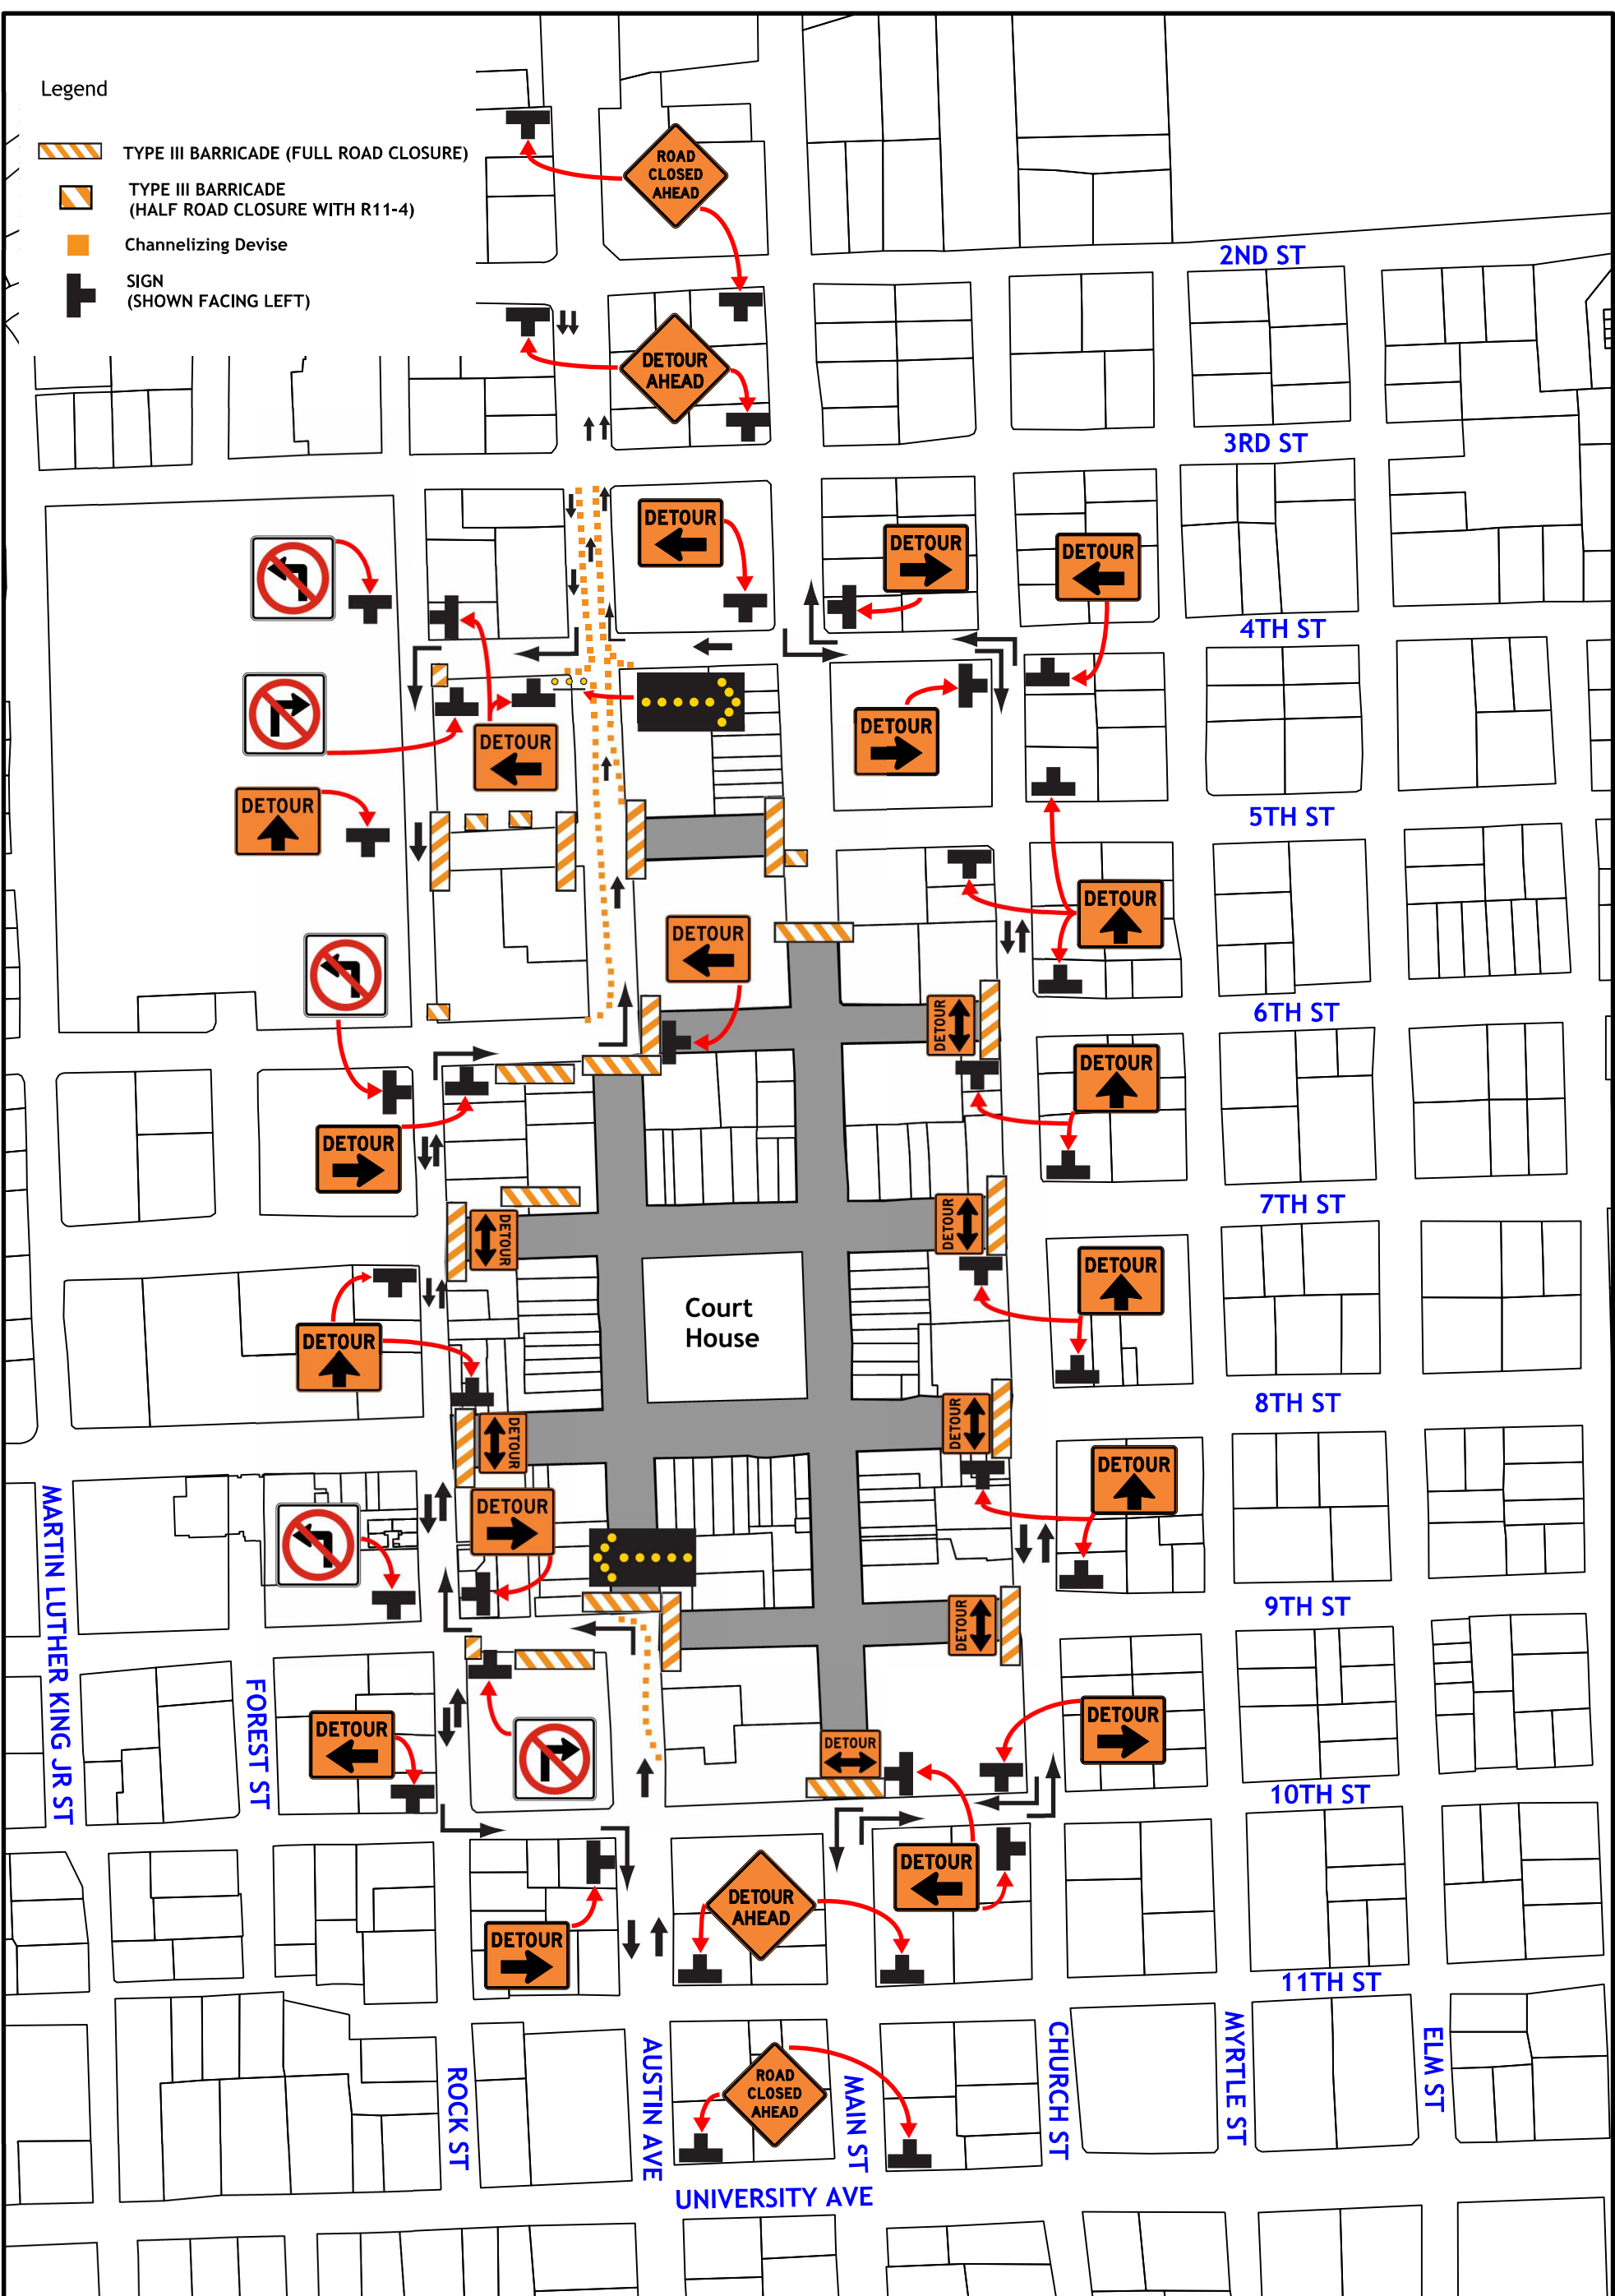


Legend

-  TYPE III BARRICADE (FULL ROAD CLOSURE)
-  TYPE III BARRICADE (HALF ROAD CLOSURE WITH R11-4)
-  Channelizing Devise
-  SIGN (SHOWN FACING LEFT)



TEXAS MANUAL ON UNIFORM TRAFFIC DEVICES FOR STREETS AND HIGHWAYS - PART VI  
STANDARDS AND GUIDELINES FOR TRAFFIC CONTROLS FOR STREET AND HIGHWAY  
CONSTRUCTION, MAINTENANCE, UTILITY AND INCIDENT OPERATIONS

**Red Poppy Festival**

**Day 2 Phase 2**  
**12:00 until**  
**Day 4 06:00**